


PIPE WORK PROTECTION TRIM  
BACK BOX & BLANK PLATE WITH  
EARTH CABLE INSIDE AT LOW LEVEL.

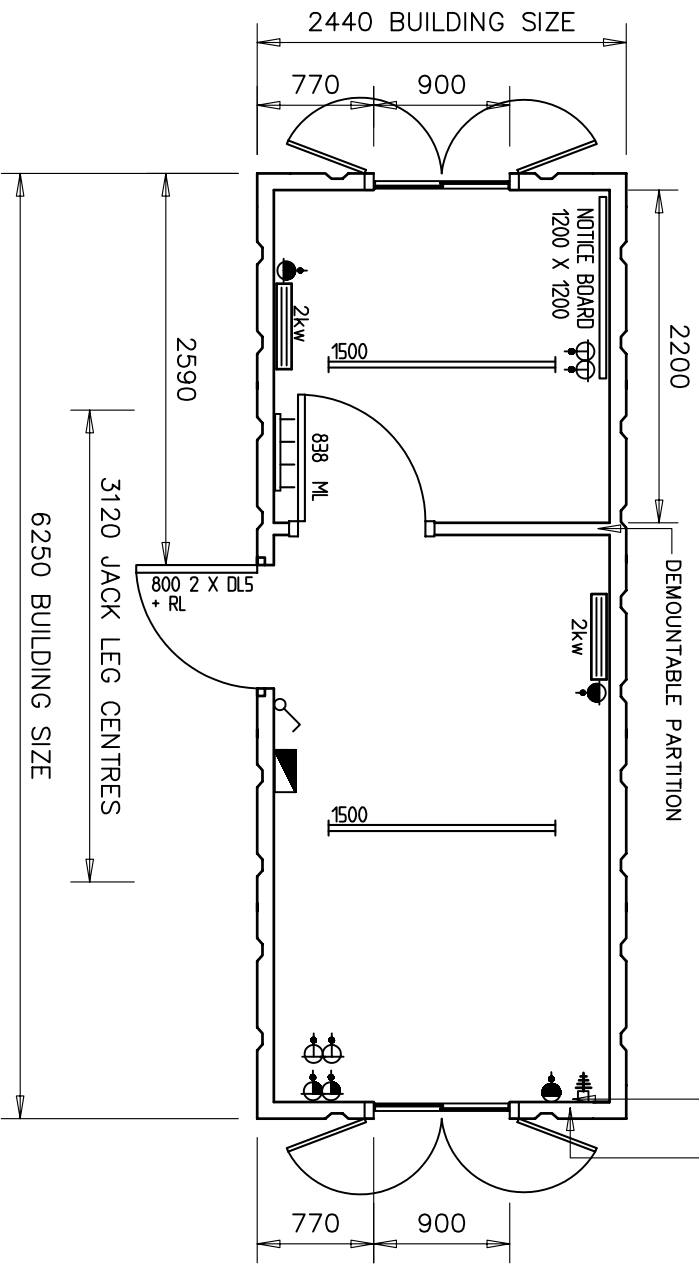

NOTES

1. COLOUR SPECIFICATION: BLUE (RAL 5013)
2. ALL LIGHTS CONTROLLED BY THE ONE LIGHT SWITCH.
3. 2No. SIGN PLATES TO BE PLACED INSIDE UNIT
4. NO JACK LEGS REQUIRED

DRAWING STATUS	
<input checked="" type="checkbox"/>	1 PRELIMINARY FOR INFORMATION ONLY
<input type="checkbox"/>	2 ISSUED FOR APPROVAL
<input type="checkbox"/>	3 CLIENT APPROVED
<input type="checkbox"/>	4 ISSUED FOR CONSTRUCTION
<input type="checkbox"/>	5 AS BUILT
<input type="checkbox"/>	6

Project		20' X 8' STEEL OFFICE/OFFICE UNIT	
Title		PLAN LAYOUT	
Date	21/09/05	Scale	1 : 50
Drawing No.	003000-S-114-1	Drawn By	KSJ
		Rev.	-
UNLADEN WEIGHT (KG)	2675		
MAXIMUM LADEN WEIGHT (KG)	4850		
MAXIMUM LIFT WEIGHT (KG)	4850		
Product Code	-		
HL	SLIDING WINDOW COMPLETE WITH SHUTTER		
HL	HIGH LEVEL		
TOV	TOP OPENING VENT		
WT	WORKTOP		
ML	MORTICE LOCK		
BL	BATHROOM LOCK		
DL5	S LEVER DEADLOCK		
RL	ROLLER LATCH		
BB	BARREL BOLTS		
	DISTRIBUTION BOARD		
	CONVECTOR HEATER		
	TUBULAR HEATER		
	HIGH LEVEL FAN HEATER		
	FLUORESCENT LIGHT		
	BULKHEAD LIGHT		
	WATER HEATER		
	13A TWIN SOCKET - LOW		
	13A TWIN SOCKET - HIGH		
	WALL LIGHT SWITCH		
	PULL LIGHT SWITCH		
	THERMOSTAT		
	EXTRACTION FAN		
	COOKER POINT		
	SHOWER HEATER		
	COAT HOOKS		